

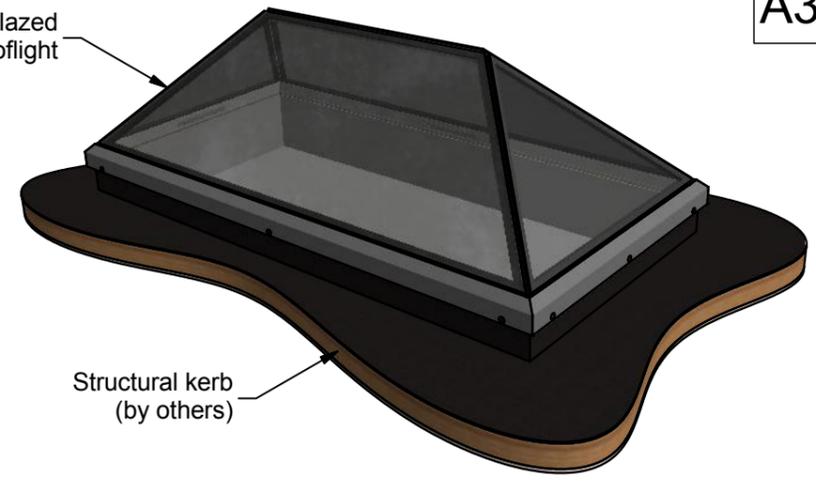



**Section through corner detail
(Scale 1 : 2)**

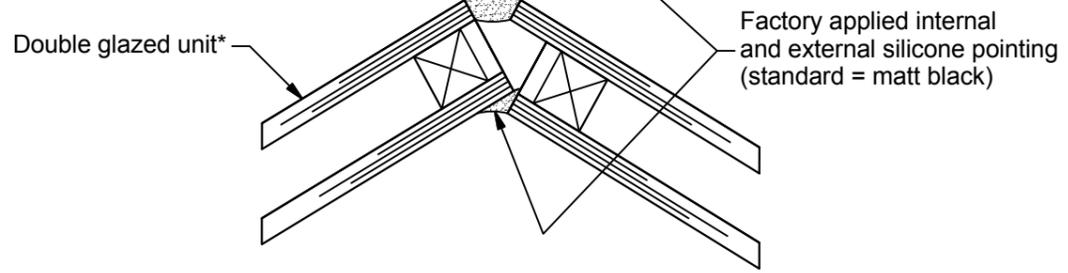

Section A-A (Scale 1 : 5)

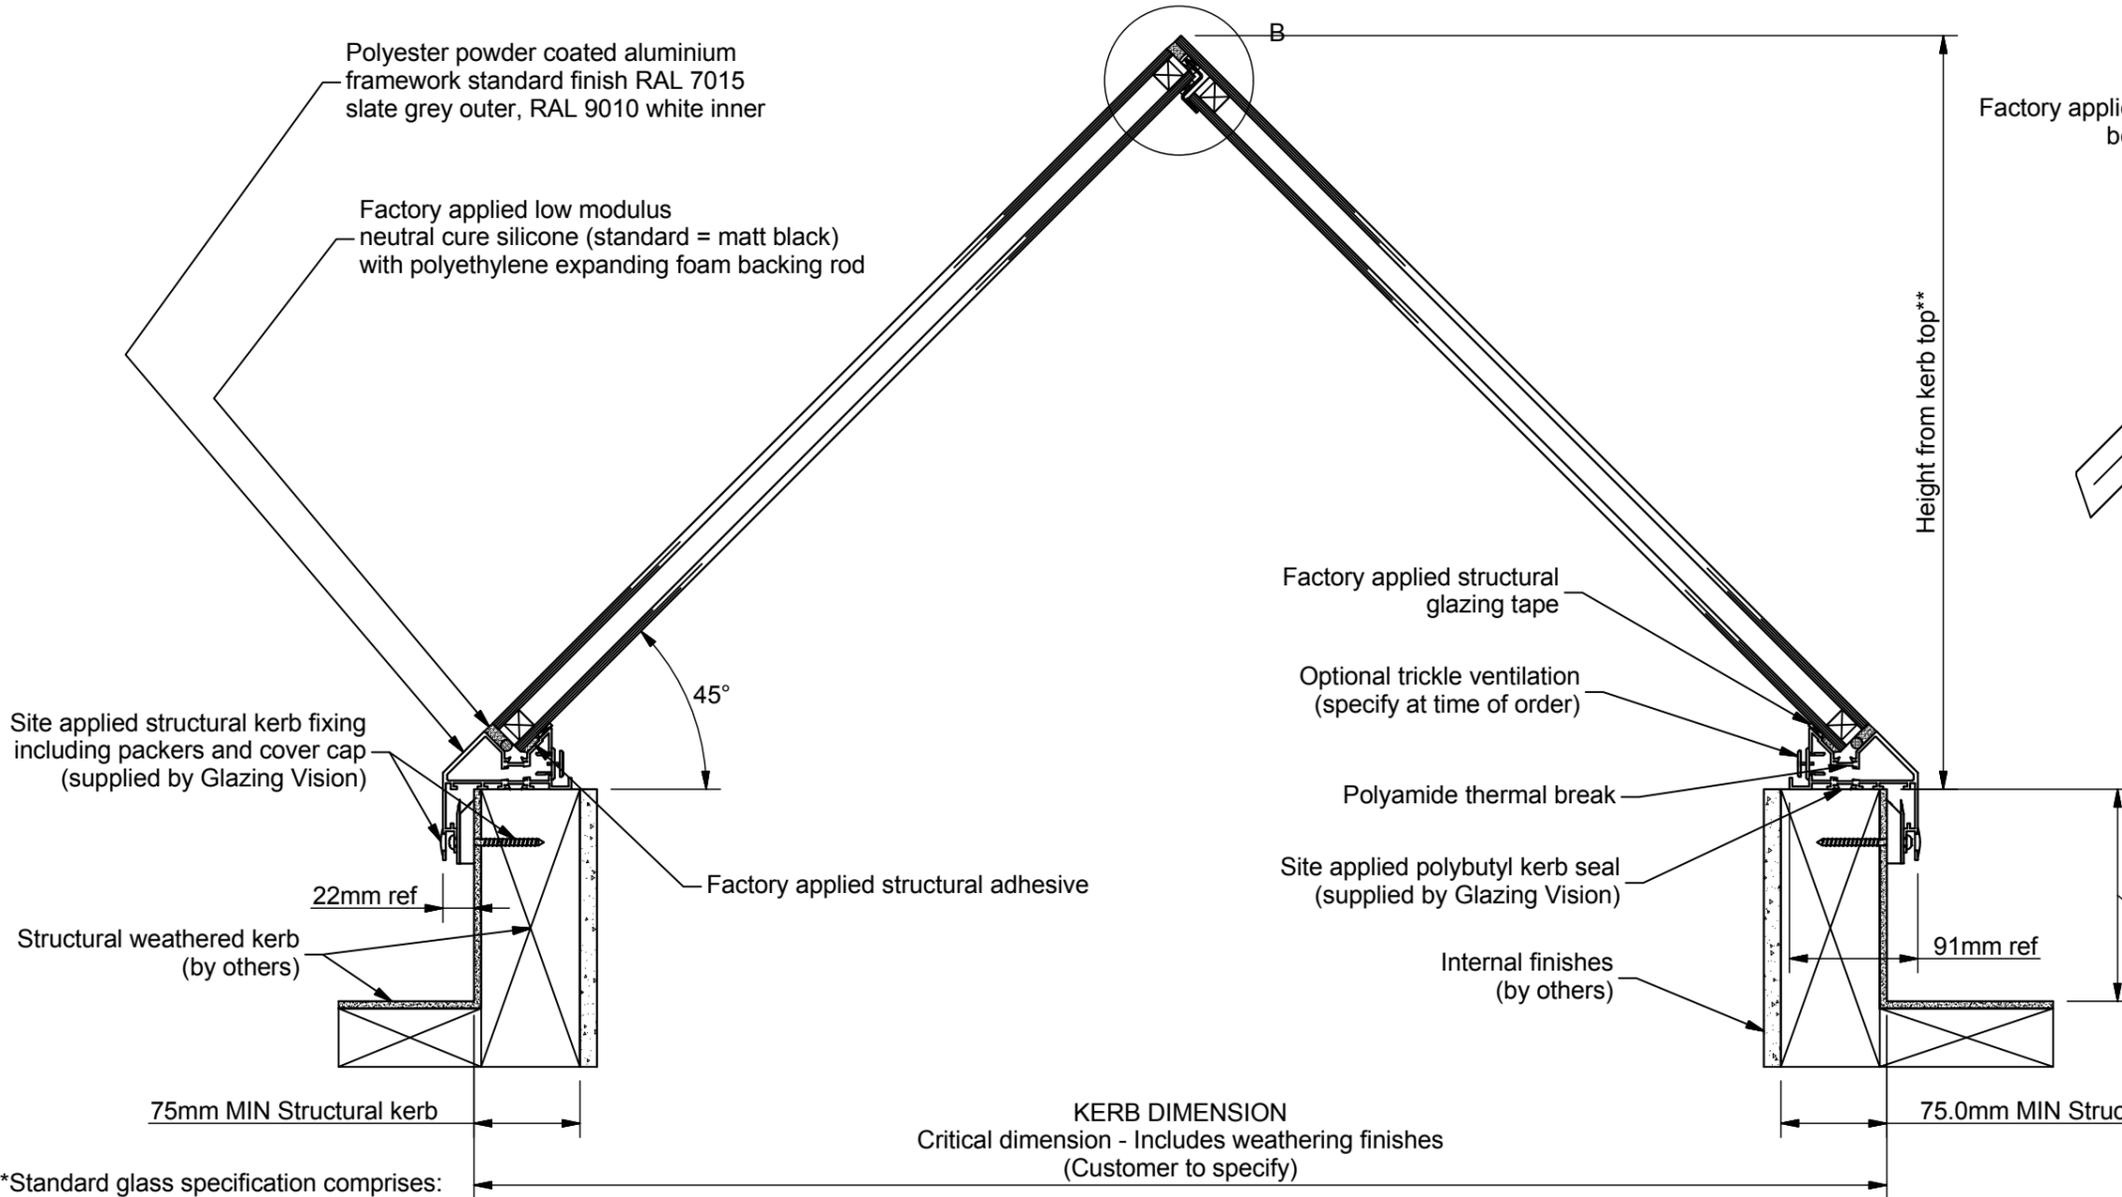

Detail B (Scale 1 : 1)
Ridge detail

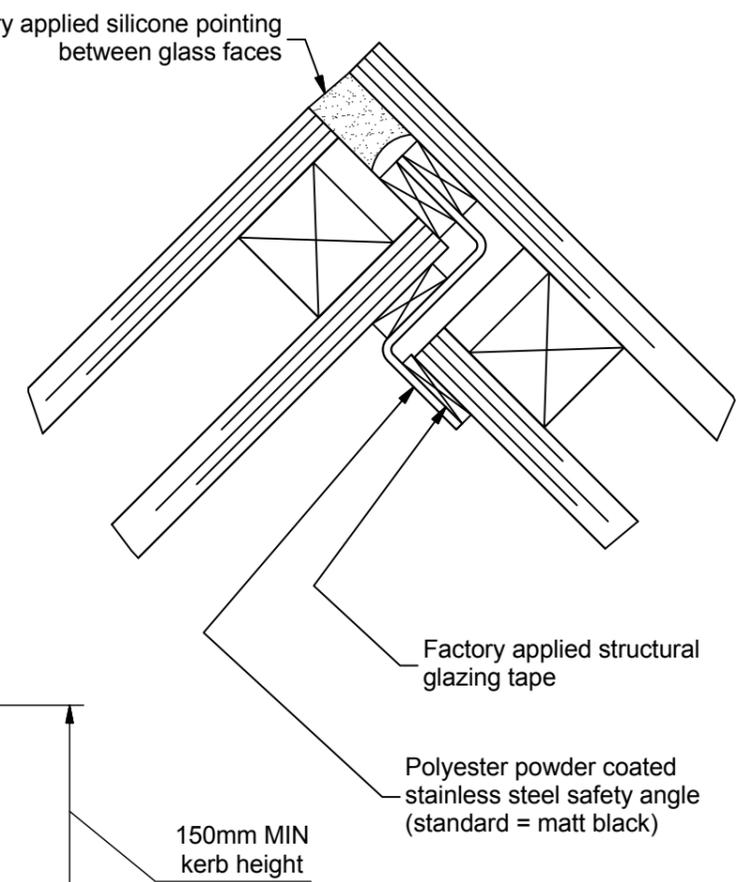

*Standard glass specification comprises:
6mm Clear toughened outer pane
16mm Black silicone sealed argon filled cavity with warm edge spacer
6mm Clear toughened soft coat low E

**Approximate height from kerb top = (kerb span / 2) + 40mm

GLAZING VISION

Saw Mills Road
Diss
Norfolk
IP22 4RG

Tel: +44 (0)333 8000 881
Fax: +44 (0)333 8000 882
Email: sales@glazing-vision.co.uk
Website: www.glazing-vision.co.uk

IT IS GLAZING VISION'S POLICY TO CONTINUOUSLY DEVELOP AND IMPROVE OUR PRODUCTS. AND THEREFORE RESERVE THE RIGHT TO MODIFY OR CHANGE THE DETAIL DESIGN AT OUR DISCRETION AND WITHOUT PRIOR NOTICE. THIS DRAWING IS COPYRIGHT AND THE SOLE PROPERTY OF GLAZING VISION LTD. THE DESIGNS/INFORMATION IT CONTAINS ARE PRIVATE AND CONFIDENTIAL. IT MUST NOT BE, COPIED, EXHIBITED OR COMMUNICATED TO THIRD PARTIES FOR ANY PURPOSE OTHER THAN THAT FOR WHICH IT WAS ISSUED WITHOUT THEIR WRITTEN PERMISSION.

Third angle projection unless otherwise noted.
Tolerances:
Whole numbers = ±1mm
One decimal place = ±0.5mm
Two decimal places = ±0.2mm
Angular = ±0.5 degree
IF IN DOUBT - ASK! DO NOT SCALE
Supplier to deburr & remove sharp corners

Rev	Revision Description	Drawn/Date
G	Re-drawn in Inventor	JOB 13.3.12

Product: 404 - GV Standard Pyramid		Checked By:
Description: Fixed elongated pyramid		
Materials: See above	Drawn By: JamesB	Check Date:
Finish: See above	Drawn Date: 13.3.12	
Weight: N/A	Quantity: N/A	
Scale: N/A	Drawing No: 404-ASS-005	